

1

2


3

4

5

GENERAL NOTES:

- 1. ALL CMU WALLS ARE TO BE PAINTED INTERIOR AND EXTERIOR.

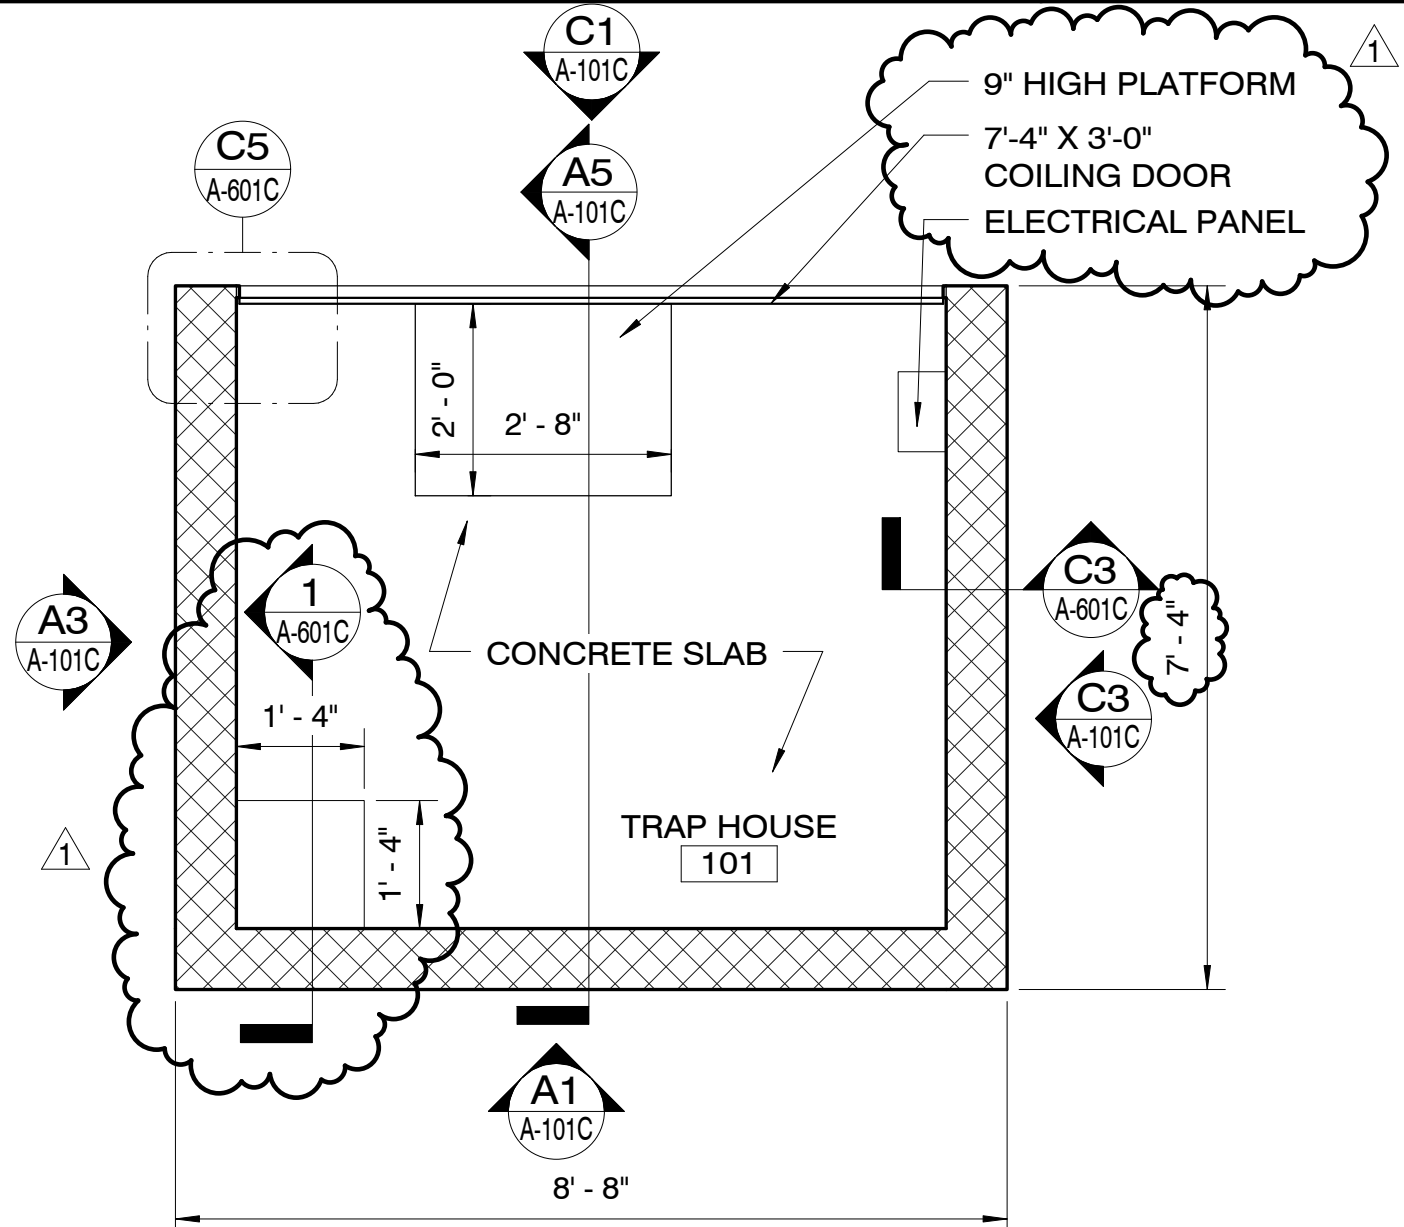



FIRST FLOOR

SCALE: 1/2" = 1'-0"




ROOF PLAN

SCALE: 1/2" = 1'-0"

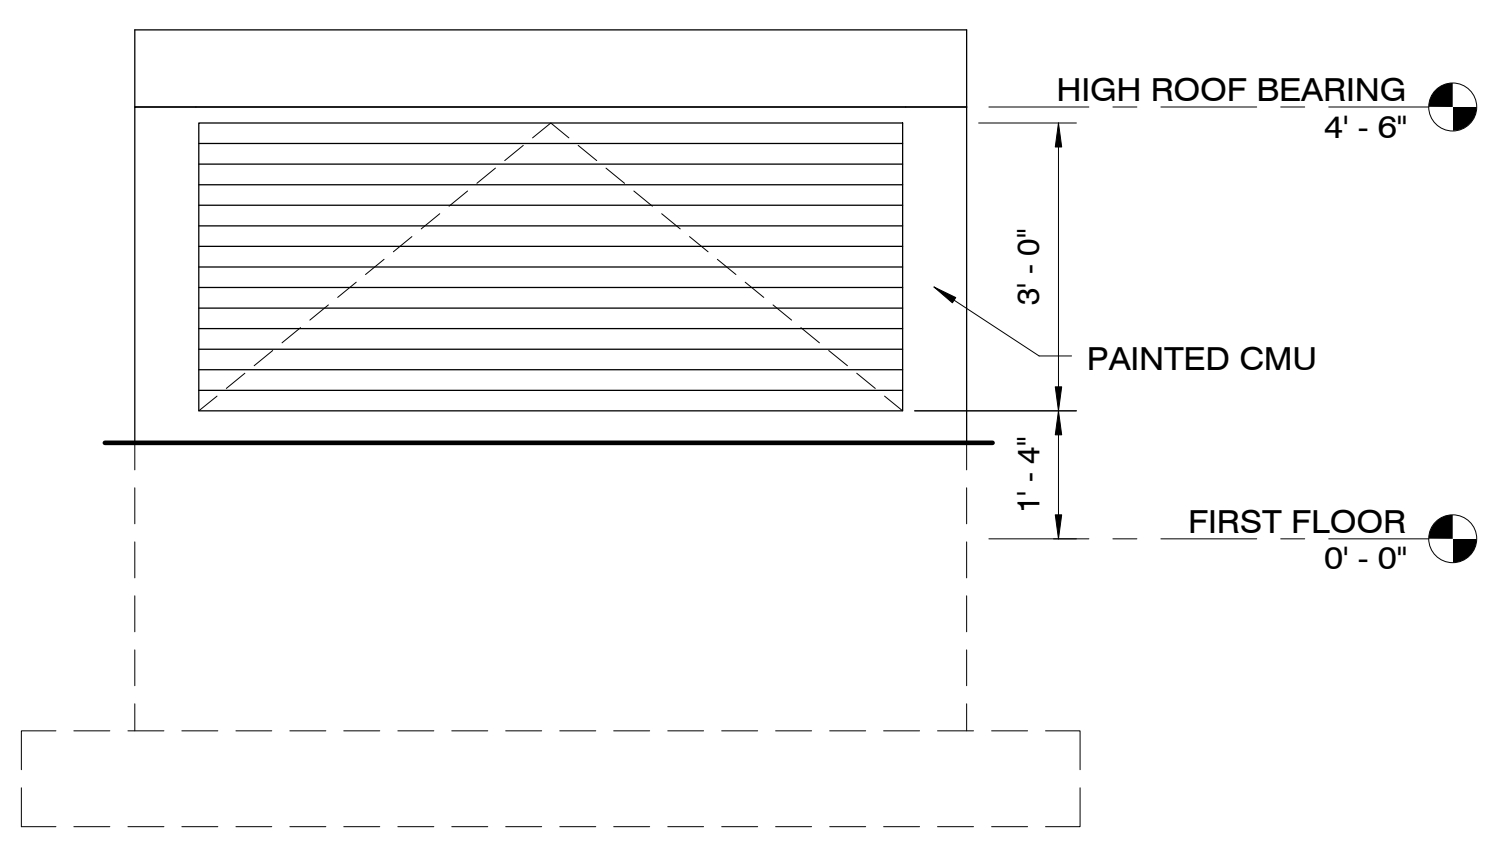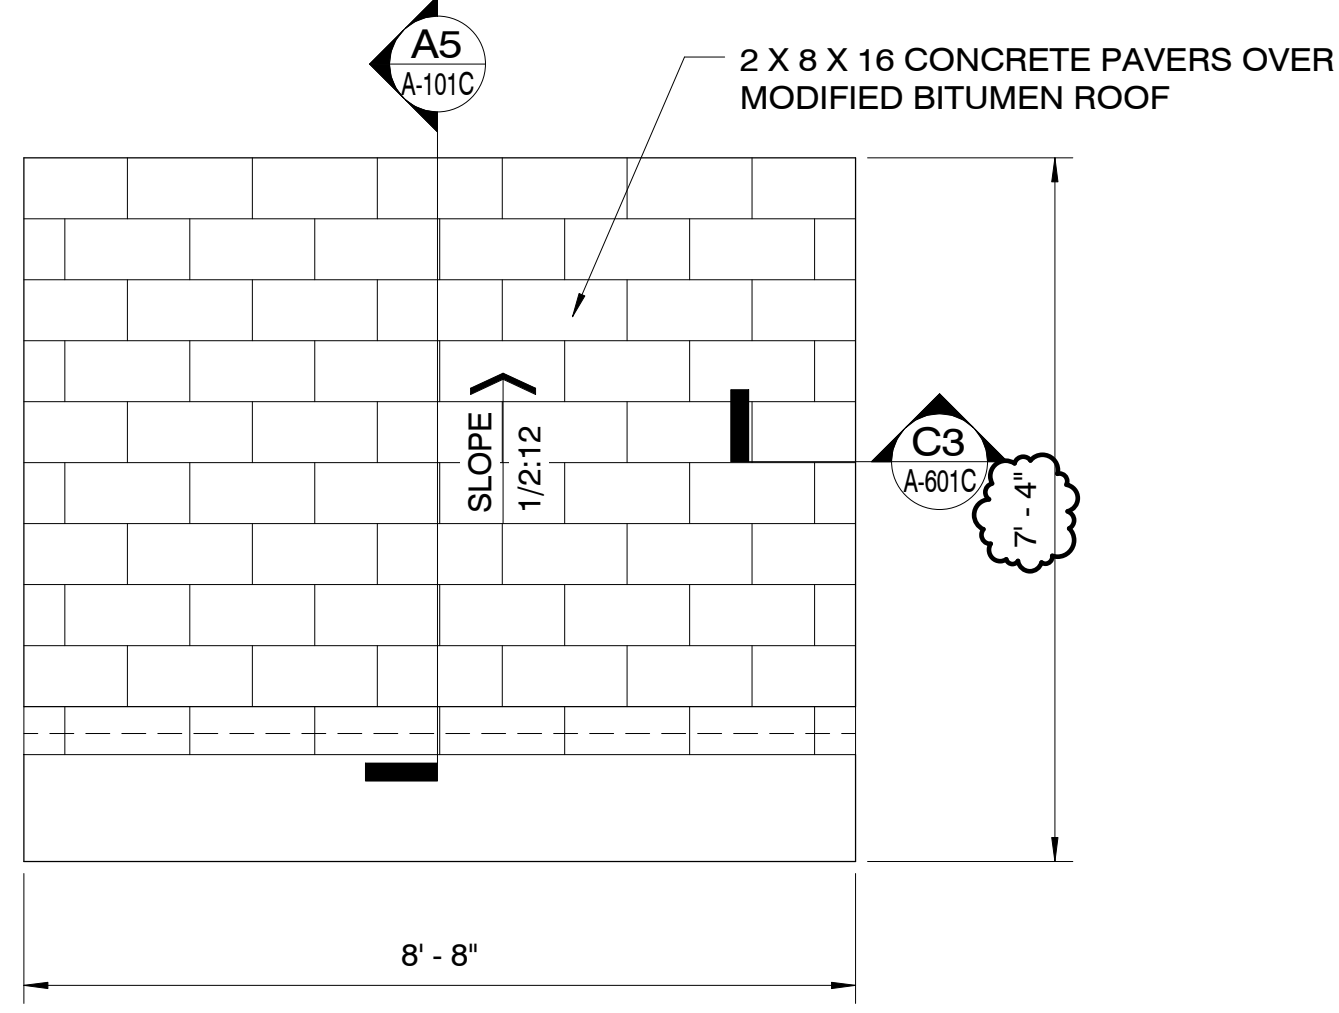


SOUTH ELEVATION

SCALE: 1/2" = 1'-0"

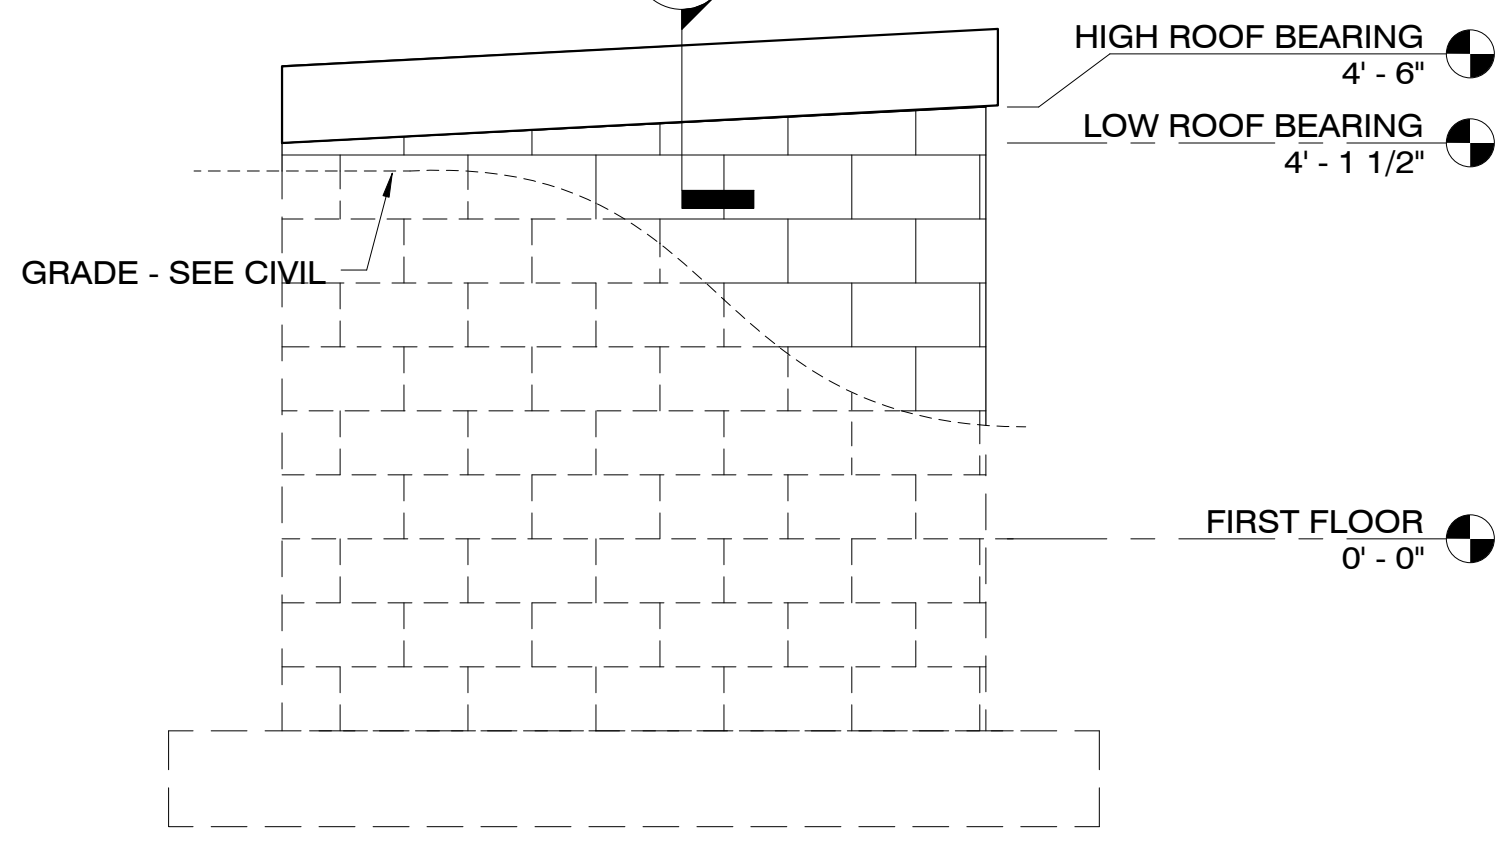


EAST ELEVATION

SCALE: 1/2" = 1'-0"

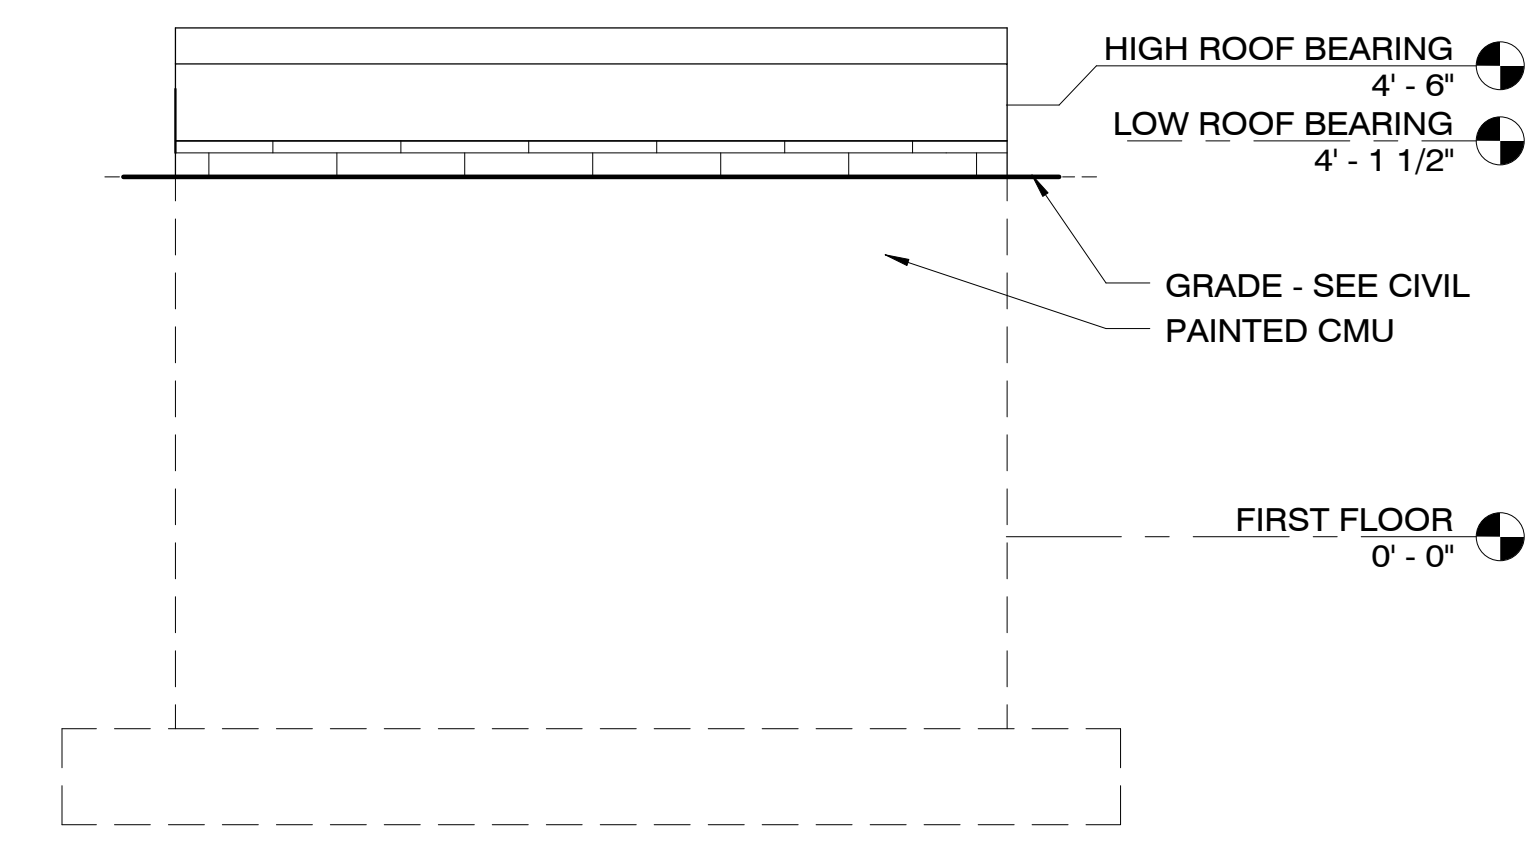


NORTH ELEVATION

SCALE: 1/2" = 1'-0"

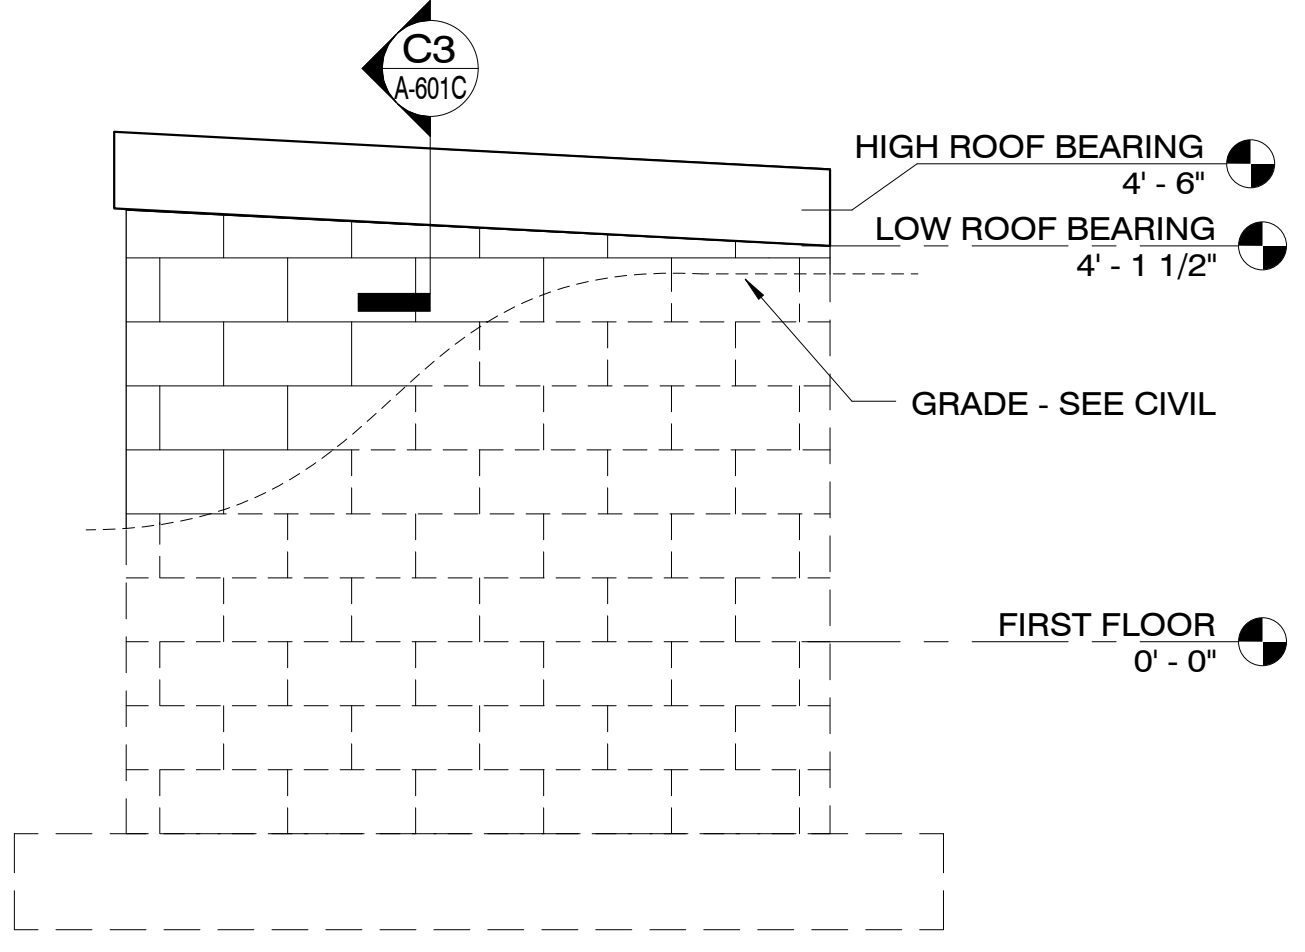


WEST ELEVATION

SCALE: 1/2" = 1'-0"

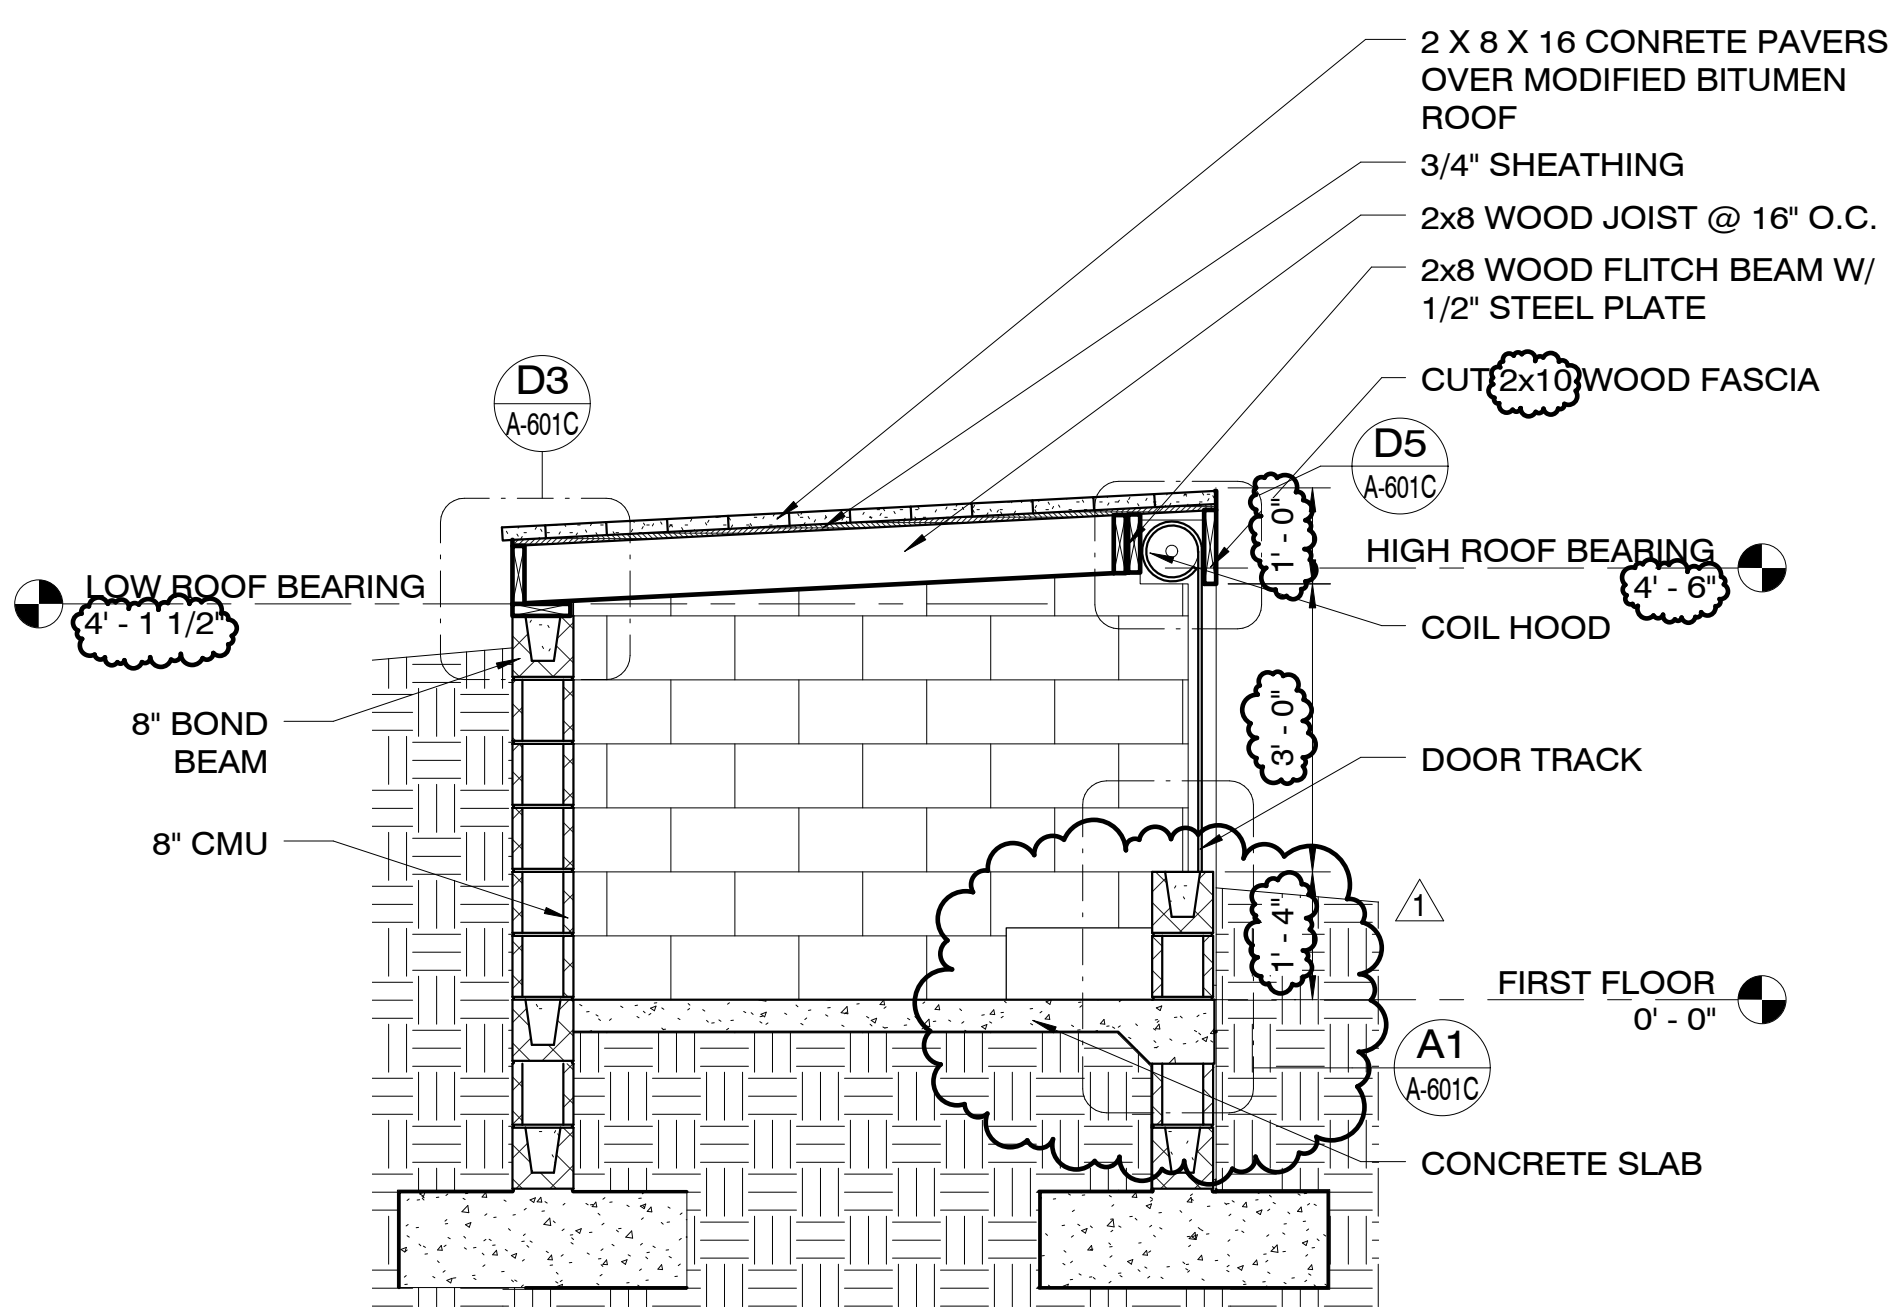


BUILDING SECTION

SCALE: 1/2" = 1'-0"

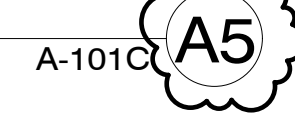

GRAPHIC SCALE:

 

FILE NAME: C:\Documents and Settings\pgregory\My Documents\Revit Files\C - Trap House - Central_pgregory2.rvt

REVDATE: Issue Date

NO.	DATE	BY	CHKD	DESCRIPTION
1	07-13-10	TEK		NSSA REVISIONS



DES	TDC	DRW	BEW
REVIEWED BY	TDC		
PM/DM			
CHIEF ENGINEER			

DEPARTMENT OF THE NAVY
NAVAL FACILITIES ENGINEERING COMMAND
NAVAL FACILITIES ENGINEERING COMMAND - MID-ATLANTIC
NORTH CAROLINA IPT
MCRB CAMP LEJEUNE
JACKSONVILLE, NORTH CAROLINA

RELOCATE SKEET RANGE
TRAP HOUSE
PLAN, ELEVATIONS, SECTION AND FINISH SCHEDULE

CODE ID. NO.	80091	SIZE	D
SCALE	AS NOTED		
MAXIMO NO.			
STA. PROJ. NO.	P-1156B		
WORK ORDER NO.	797224		
CONSTR. CONTR. NO.			
NAVFAC DRAWING NO.	12545145		
SHEET	49	OF	66
A-101C			

DRAWFORM REVISION: 01 MAY 2006


ROOM FINISH SCHEDULE														
NUMBER	ROOM NAME	FLOOR		WALLS								CEILING		REMARKS
		MATL	BASE	NORTH		SOUTH		EAST		WEST		MATL	FIN	
101	TRAP HOUSE	SC		CMU	PT-1	CMU	PT-1	CMU	PT-1	CMU	PT-1			

FINISH KEY
PT-1 WHITE

ABBREVIATION LEGEND

ACP	ACOUSTICAL CEILING PANEL	PL	PLASTIC LAMINATE
CMU	CONCRETE MASONRY UNIT	PT	PAINT
CONC	CONCRETE	RB	RUBBER BASE
EP	EPOXY	SC	SEALED CONCRETE/CLEAR LIQUID HARDENER/SEALER
EXP	EXPOSED	VCT	VINYL COMPOSITION TILE
GWB	GYPSON WALL BOARD		
MRGWB	MOISTURE RESISTANT GYPSON WALL BOARD		


DOOR SCHEDULE										
NO.	W.I.C. x H.I.C. x THK	TYPE	FRAME					HARDWARE	FIRE LABEL (MIN)	REMARKS
			MATL	TYPE	HEAD	JAMB	SILL			
101	7'-4" x 3'-0"	RSD	STL	D5	C5	B5	HW2	-		

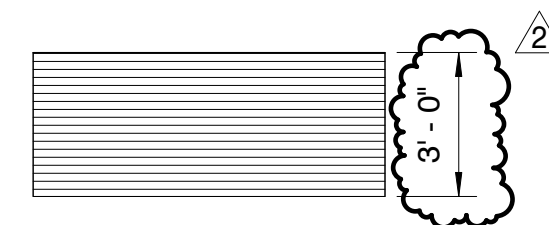

RSD

DOOR ELEVATION


SCALE: 1/4" = 1'-0"

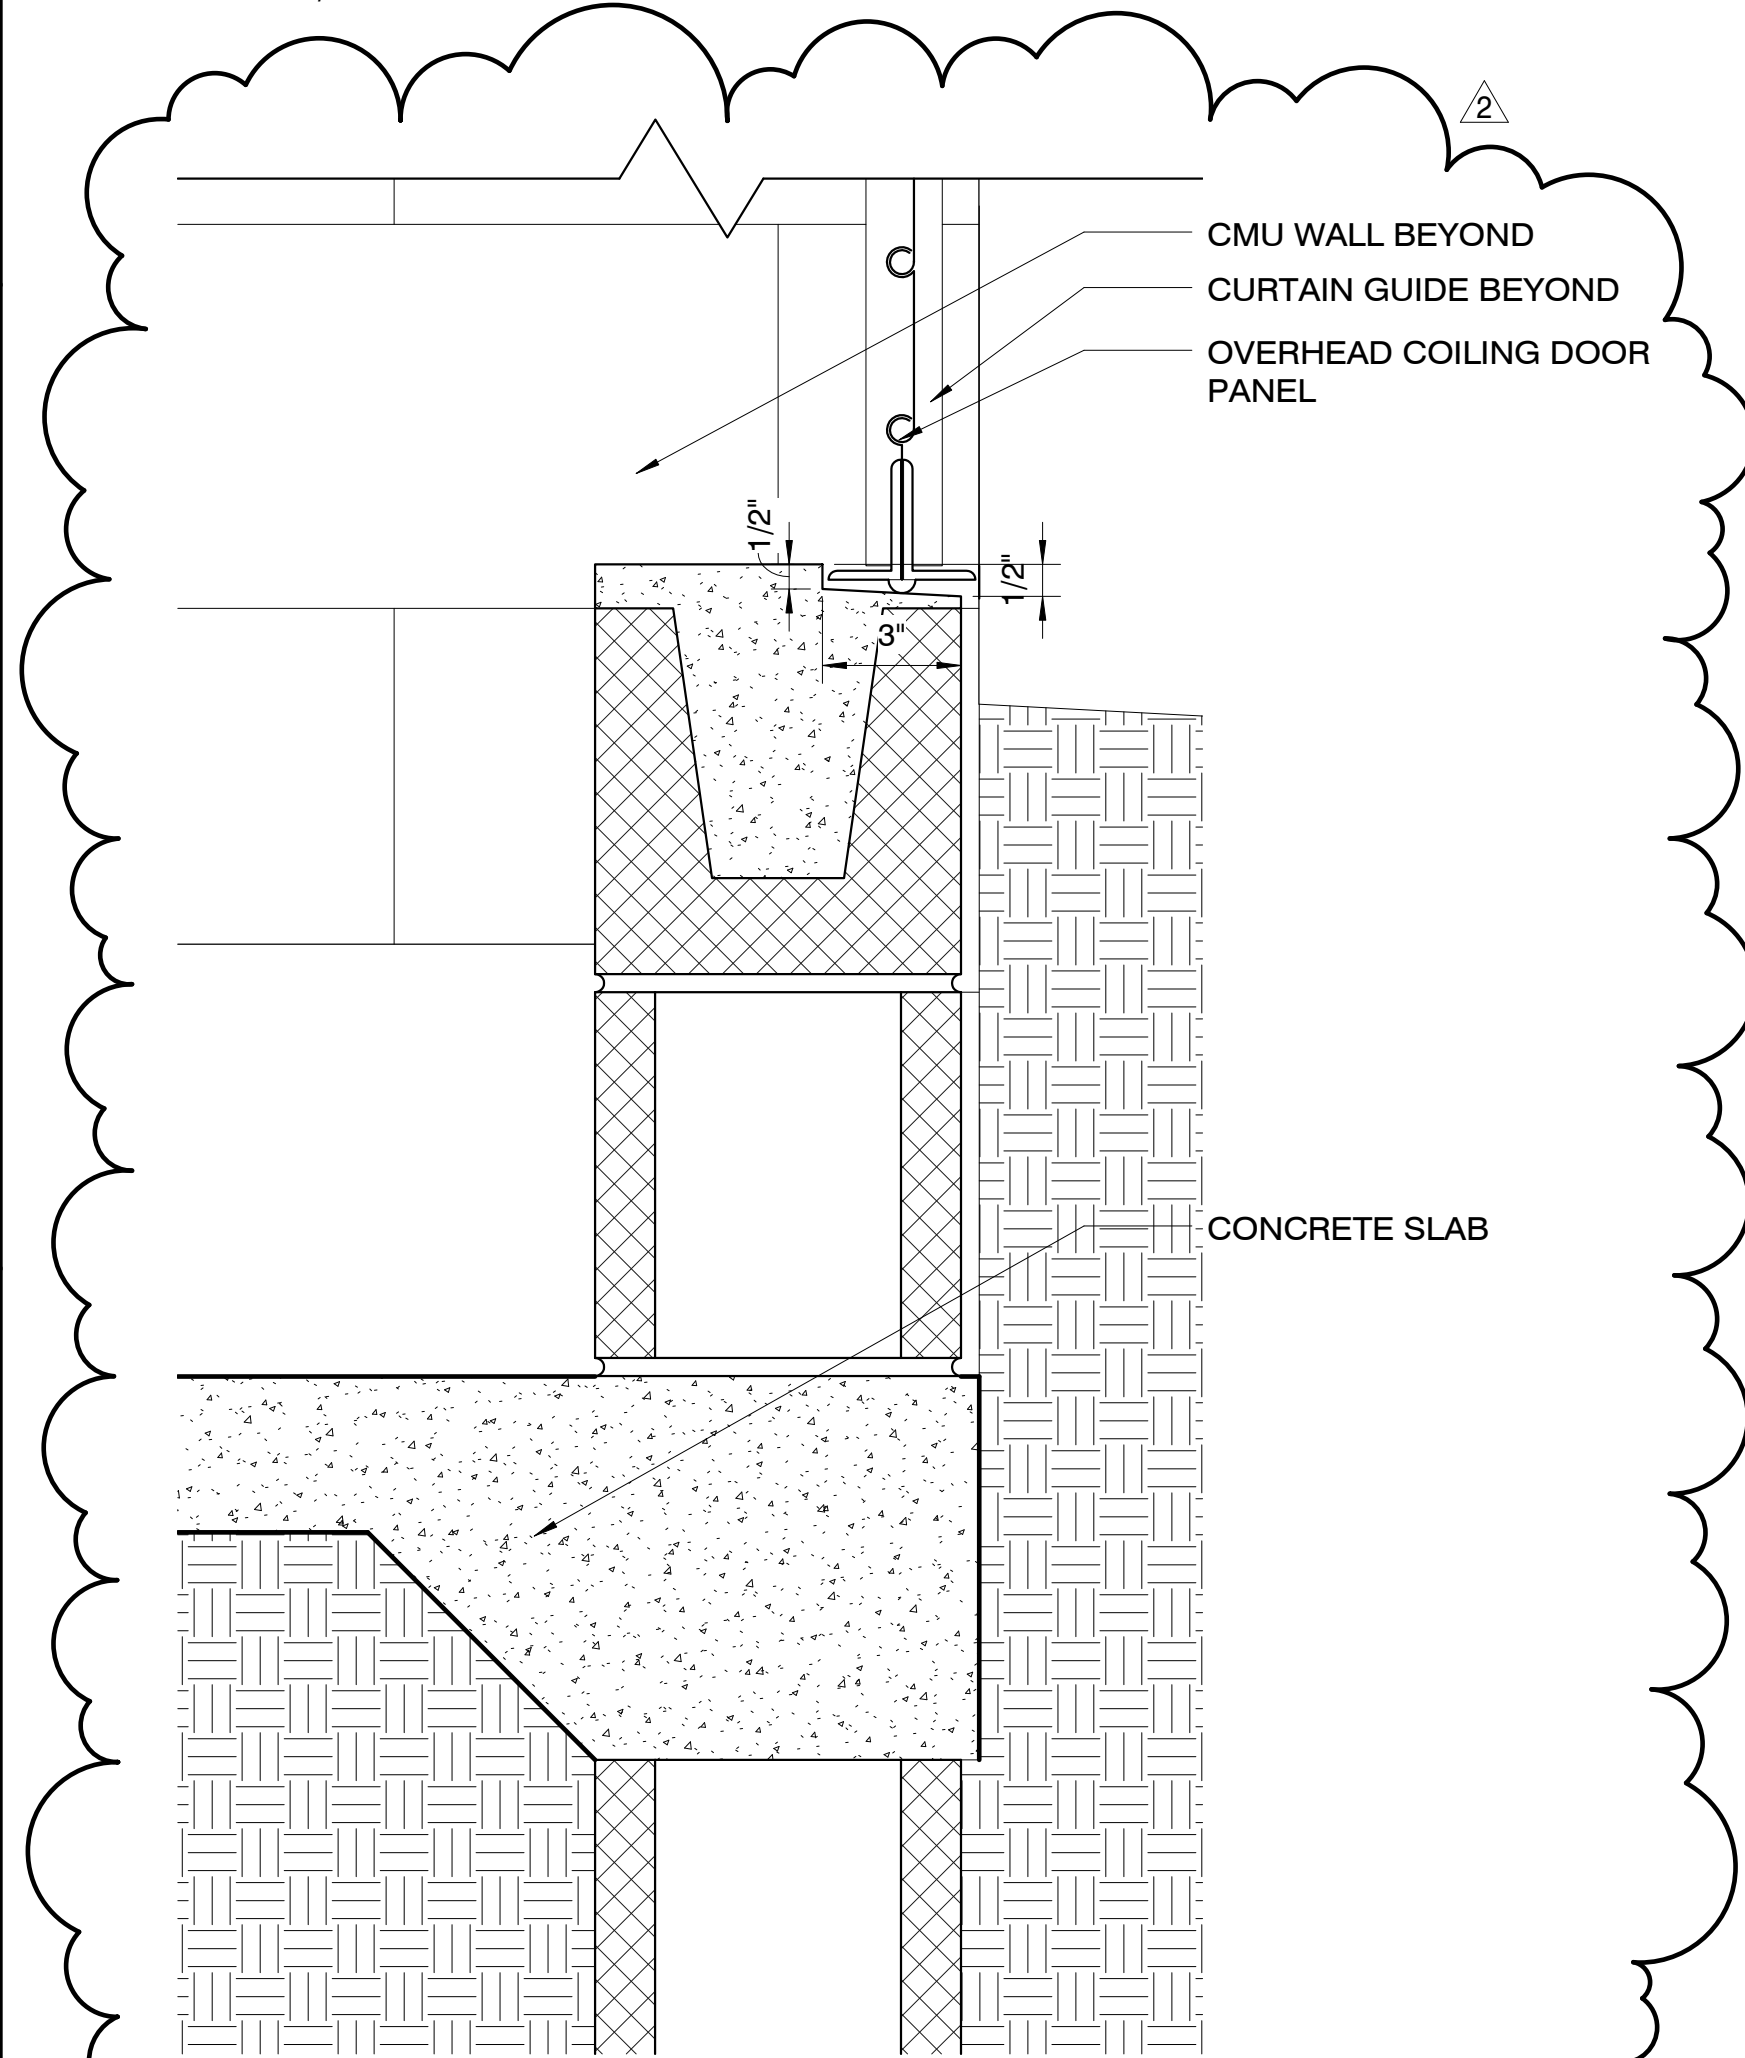

SILL DETAIL

SCALE: 3" = 1'-0"


A-101C A1

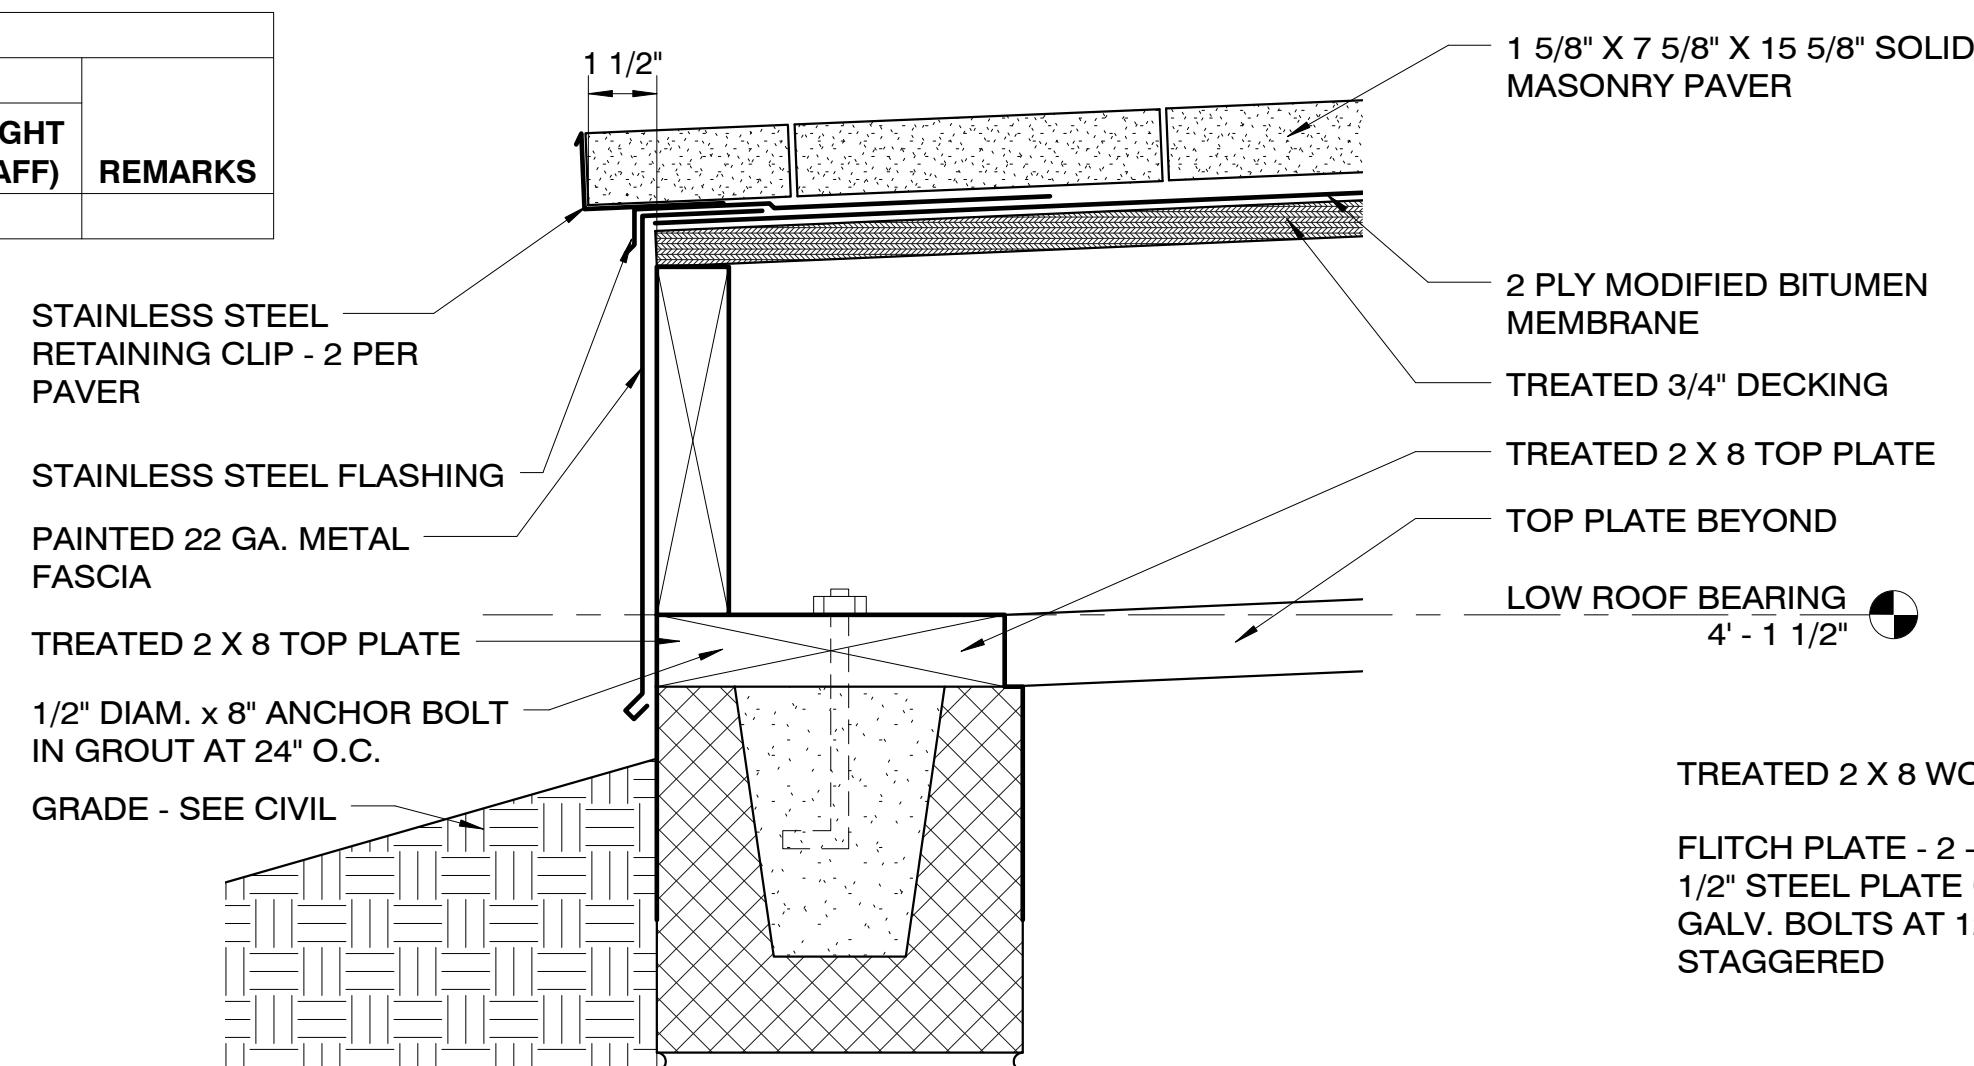

ROOF DETAIL

SCALE: 3" = 1'-0"


A-101C D3

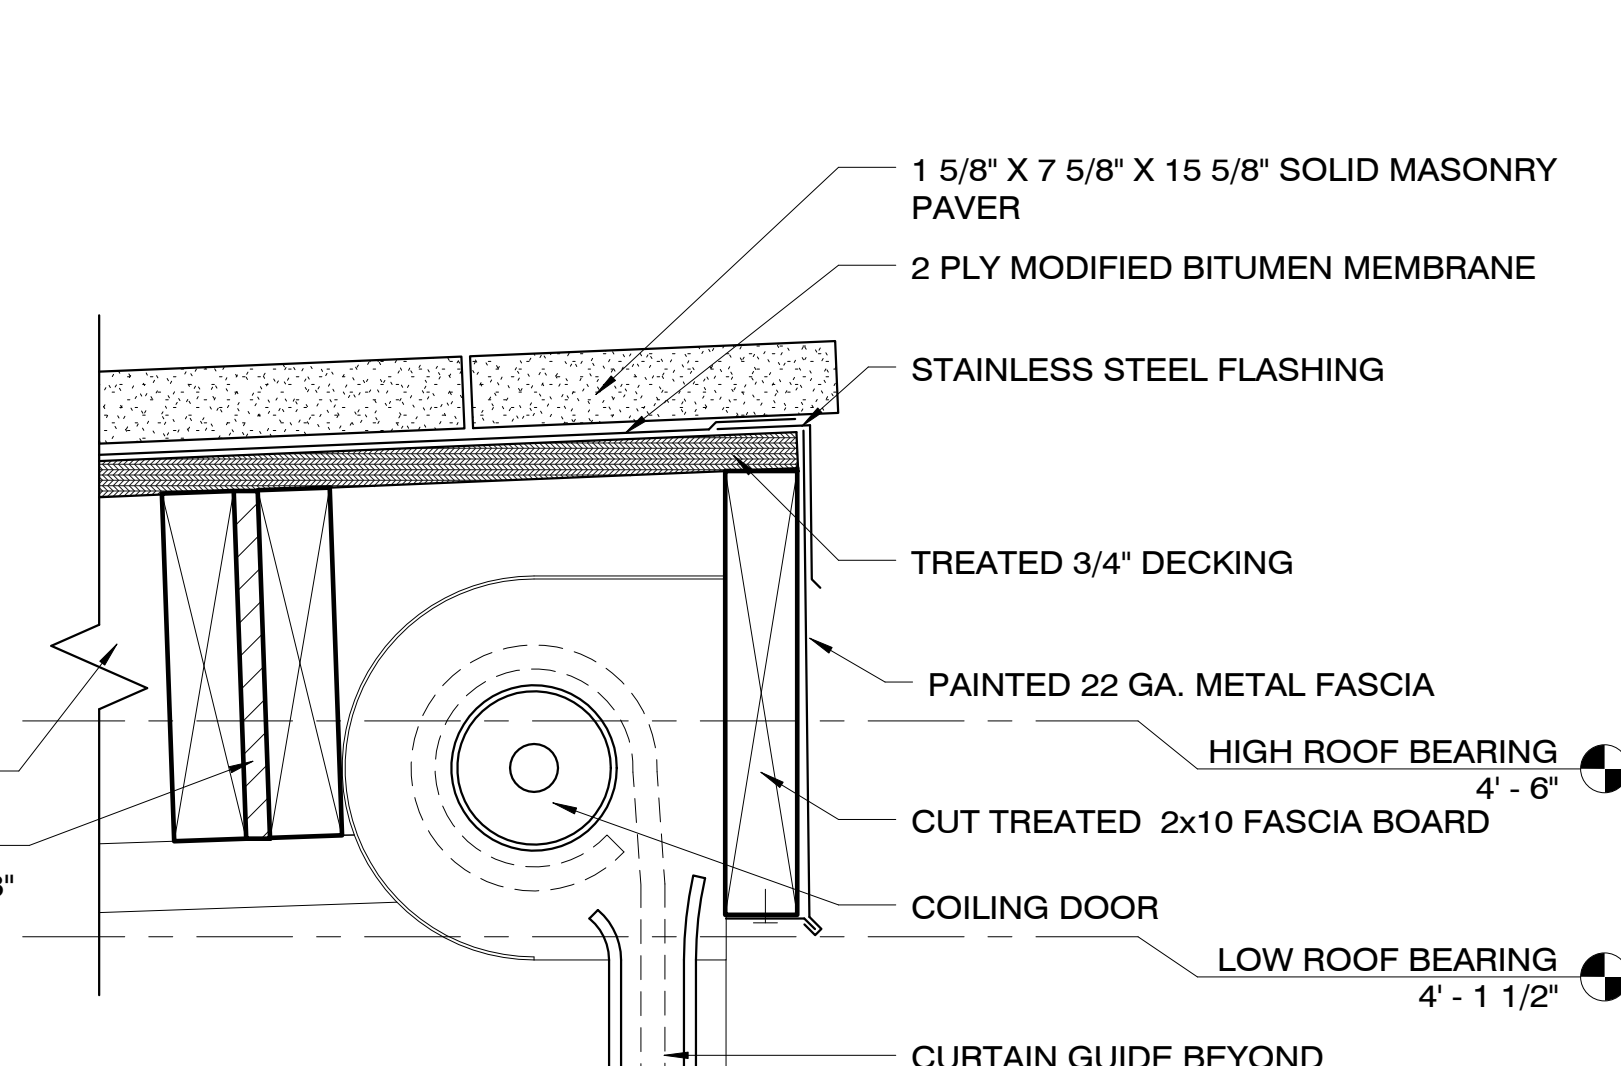

HEAD/ROOF DETAIL

SCALE: 3" = 1'-0"


A-101C D5

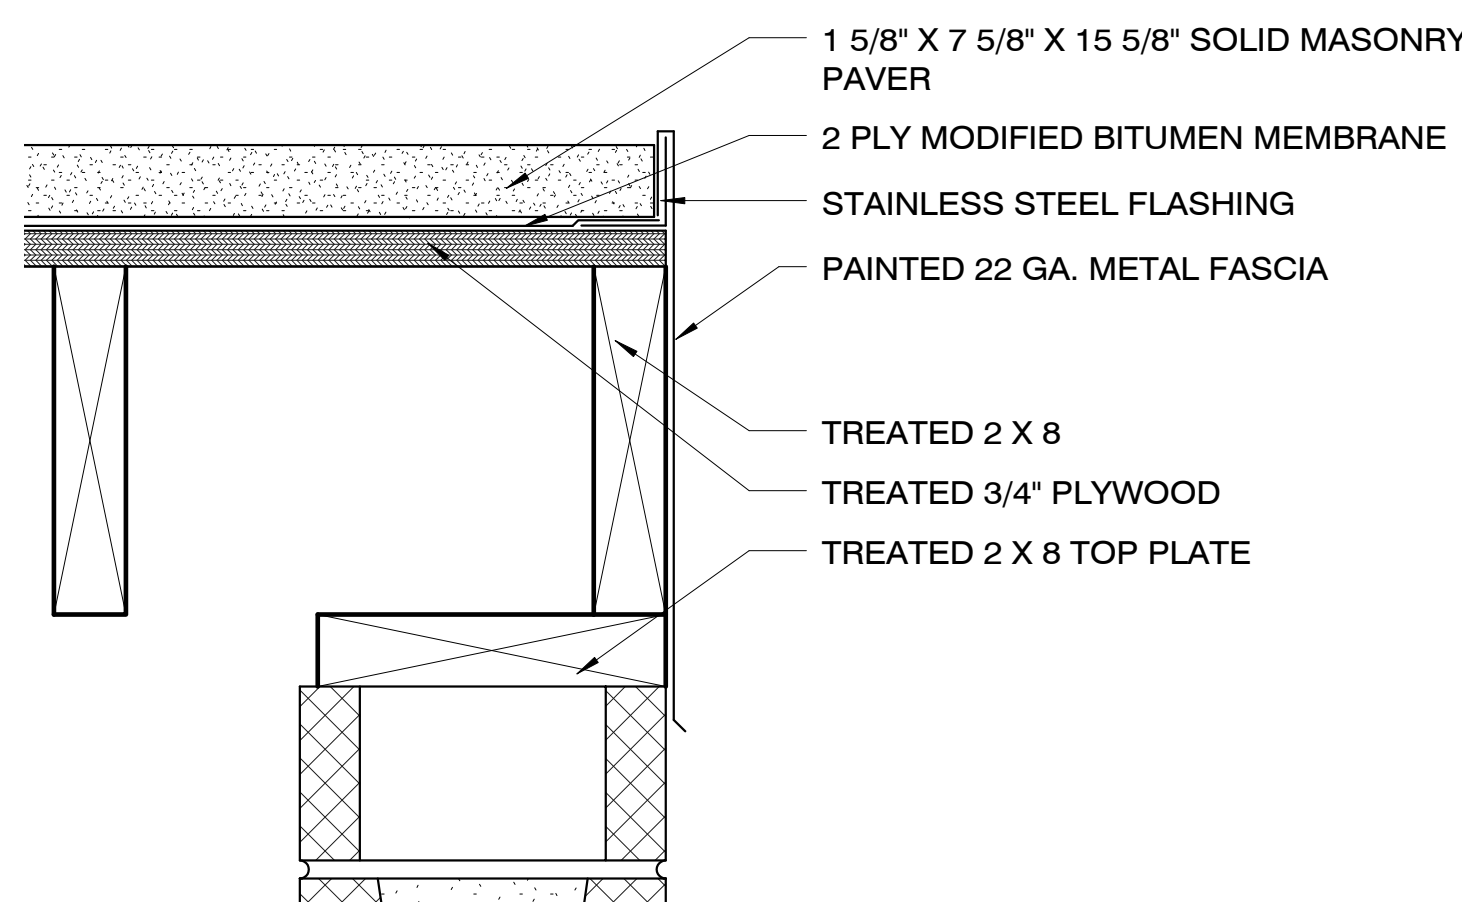

RAKE DETAIL

SCALE: 3" = 1'-0"


A-101C C3

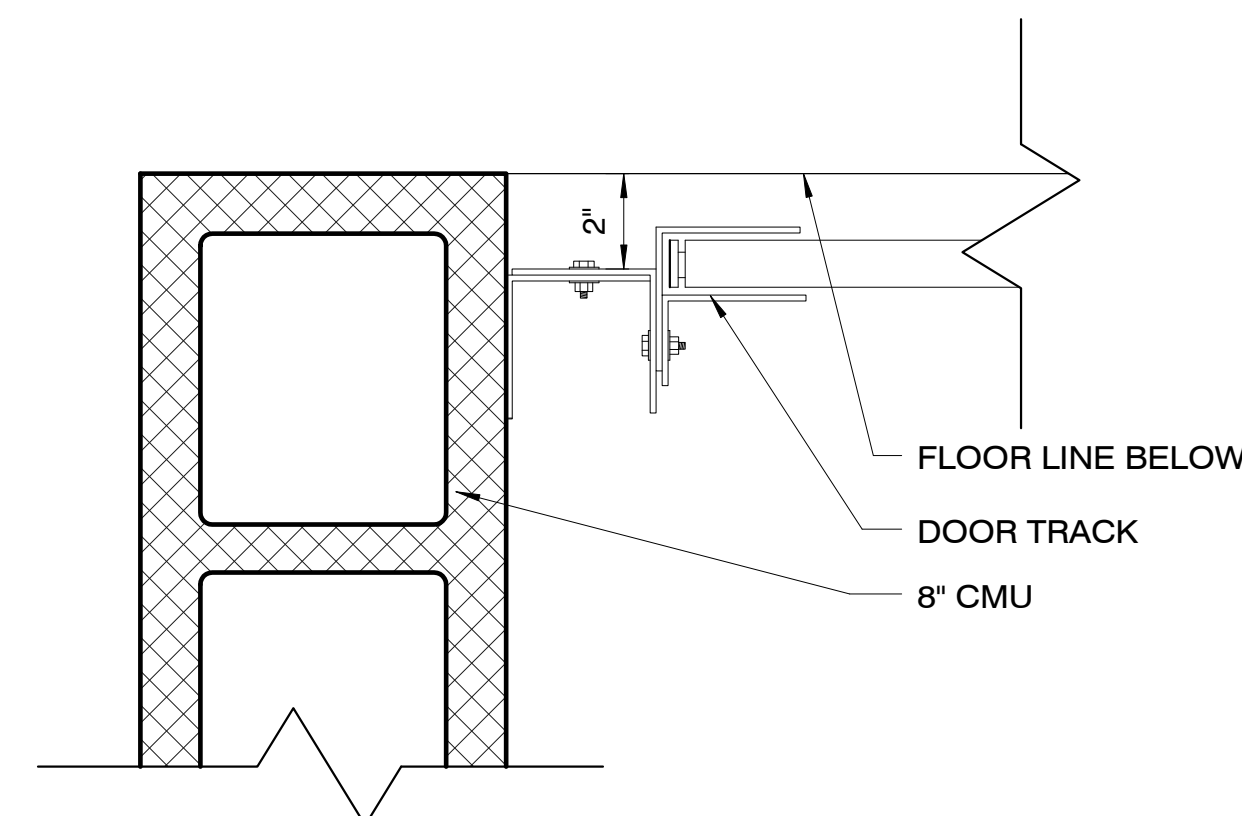

JAMB DETAIL

SCALE: 3" = 1'-0"

A-101C C5

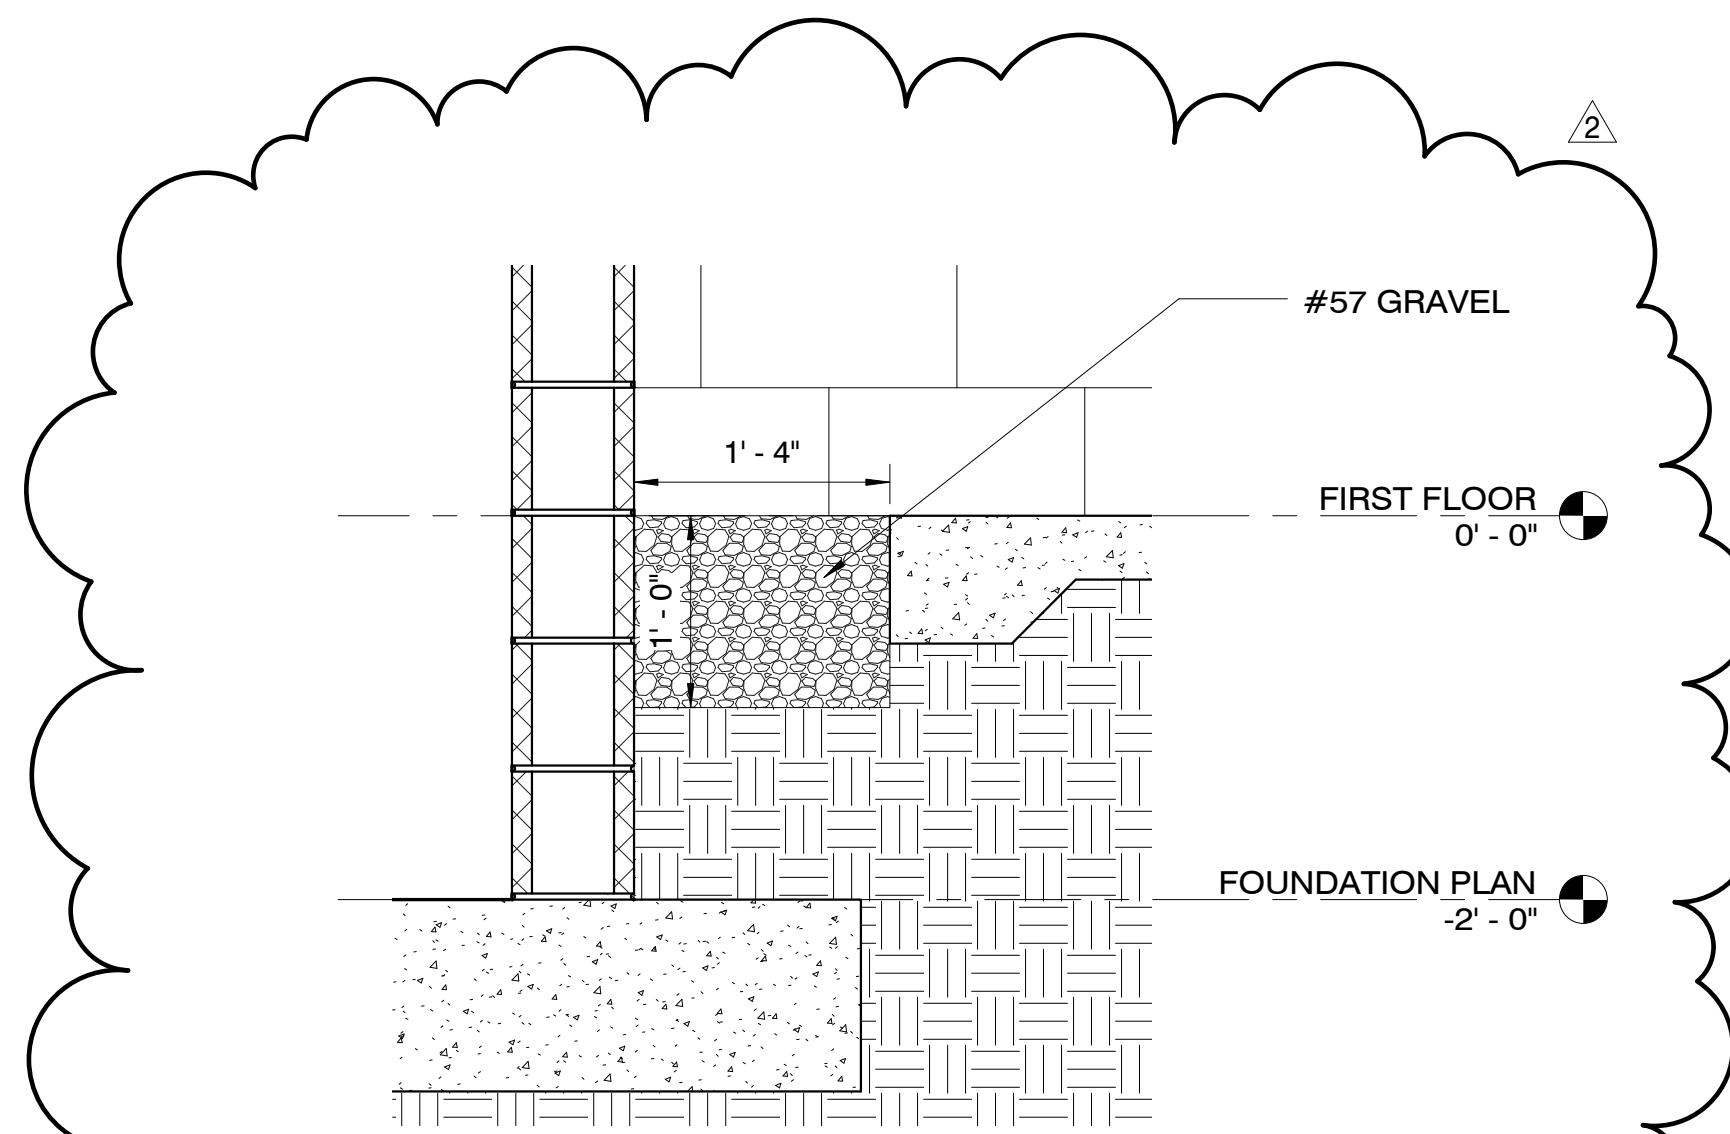

DETAIL AT GRAVEL


SCALE: 1" = 1'-0"

A-101C 1

NOTES:

- SOLID MASONRY PAVER SHALL CONFORM TO THE REQUIREMENTS AS SPECIFIED FOR PRECAST CONCRETE ITEMS UNDER SPECIFICATION SECTION 04 20 00, MASONRY.
- 2-PLY MODIFIED BITUMEN ROOF MEMBRANE SHALL BE A MINIMUM TWO-PLY SBS OR APP MODIFIED BITUMEN ROOF MEMBRANE CONSISTING OF MODIFIED BITUMEN BASE SHEET AND CAP SHEET. MODIFIED BITUMEN ROOF MEMBRANE MUST BE SET IN COLD-APPLIED ADHESIVE. ALL WORK MUST FOLLOW THE NRCA RWM GUIDELINES AND STANDARDS. CONTRACTOR SHALL PROVIDE MANUFACTURERS STANDARD 10 YEAR WARRANTY AND ROOFING SYSTEM INSTALLER 2 YEAR WARRANTY FOR ALL WORKMANSHIP. SBS BASE SHEET SHALL BE ASTM D 6162 OR ASTM D 6164 OR ASTM D 6163, TYPE II, GRADE S, MINIMUM 80 MILS THICK. SBS CAP SHEET SHALL BE ASTM D 6162 OR ASTM D 6164 OR ASTM D 6163, TYPE II, GRADE G, MINIMUM 145 MILS THICK AT SELVAGE EDGE. APP BASE SHEET SHALL BE ASTM D 6222, TYPE I OR II OR ASTM D 6223, GRADE G, MINIMUM 140 MILS THICK AT THE SELVAGE EDGE. APP CAP SHEET SHALL BE ASTM D 6222, TYPE II OR ASTM D 6223, GRADE G, MINIMUM 160 MILS THICK AT SELVAGE EDGE.

GRAPHIC SCALE:

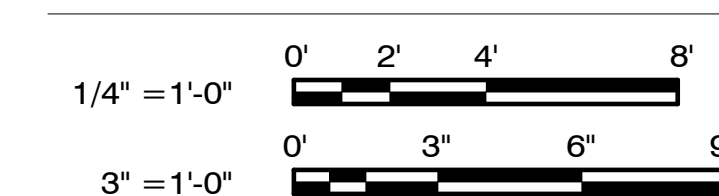

TEK	07-13-10	TDC	DATE
AMENDMENT NO.	08-13-09	TDC	DATE
DESCRIPTION			



DES	TDC	DRW	BEW
REVIEWED BY	TDC		
PM/DM			
CHIEF ENGINEER			

DEPARTMENT OF THE NAVY
NAVAL FACILITIES ENGINEERING COMMAND
NAVAL FACILITIES ENGINEERING COMMAND - MID-ATLANTIC
NAVAL STATION - NORFOLK VA
MCR CAMP LEJUNE
JACKSONVILLE, NORTH CAROLINA

RELOCATE SKEET RANGE
TRAP HOUSE
DOOR AND FINISH SCHEDULES, AND HEAD, JAMB, AND SILL DETAILS

CODE ID NO.	80091	SIZE	D
SCALE	AS NOTED		
MAXIMO NO.			
STA. PROJ. NO.	P-1156B		
WORK ORDER NO.	797224		
CONSTR. CONTR. NO.			
NAVFAC DRAWING NO.	12545146		
SHEET	50	OF	66

A-601C

DRAWING REVISION: 01 MAY 2006

FILE NAME: C:\Documents and Settings\pgregory\My Documents\Revit Files\C - Trap House - Central_pgregory2.rvt
REVDATE: Issue Date